


FIRST FLOOR  
AREA:2537 SQFT

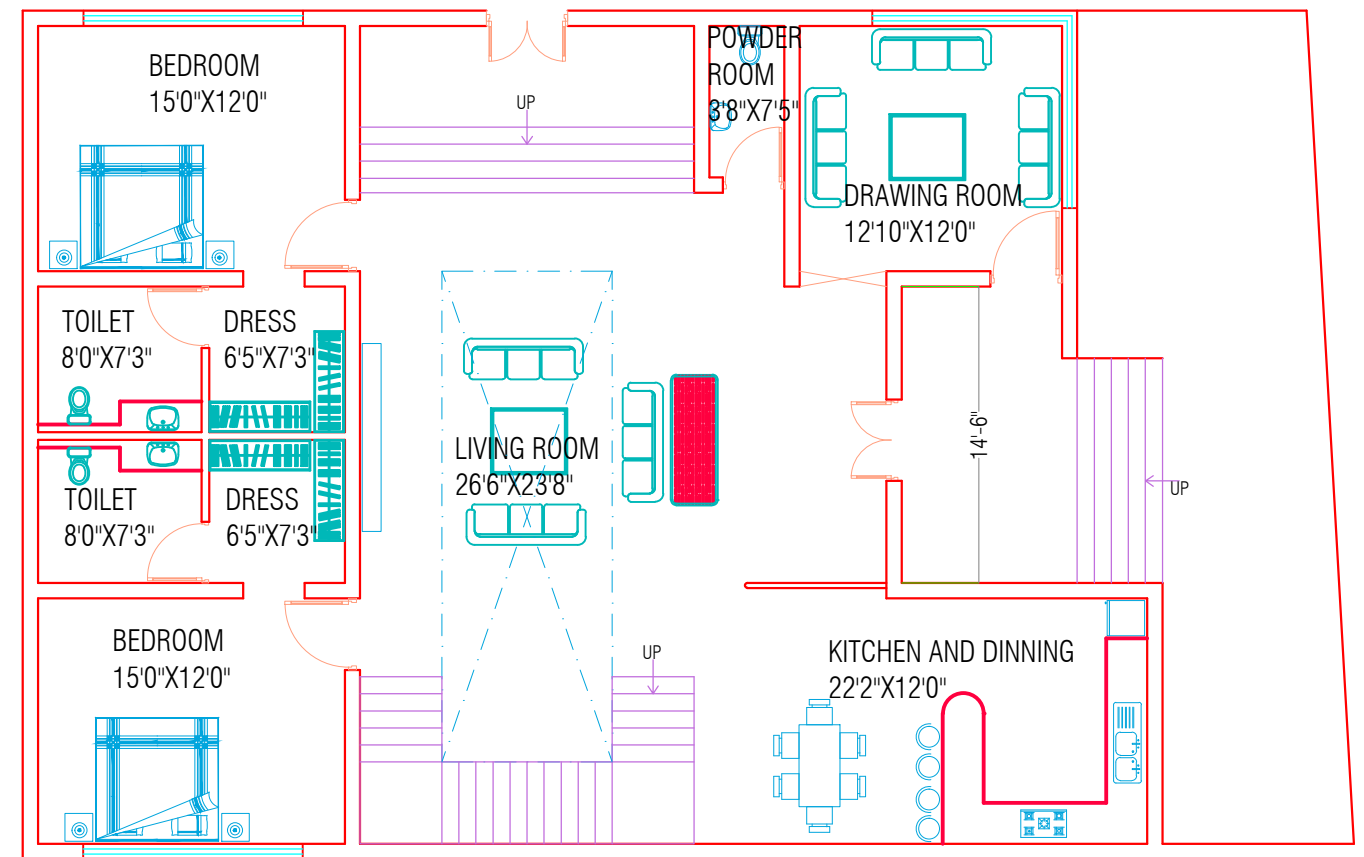


GROUND FLOOR  
AREA:2242 SQFT

CLIENT :-  
Mr. Avinash Nagori  
Add.-- MI Road , Jaipur.  
mob.-- 9829084933

PROJECT TITLE :-  
RESORT

DRAWING TITLE :-  
FLOOR PLANS  
DATE.-- 24/DEC./2019

DRAWING. NO. :-  
NOTES:-  
THIS DRAWING IS THE PROPERTY OF ARCHITECTS AND IS NOT TO BE USED OR REPRODUCED WITHOUT THEIR PERMISSION.  
SCALE: NOT TO SCALE

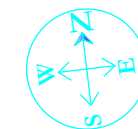

**HOMESTEPS**  
ARCHITECTS & INTERIOR DESIGNERS  
Ar. Pallavi Shrivastava  
S-29 Narayan Vihar, Mansarovar, Jaipur.