



GROUND FLOOR

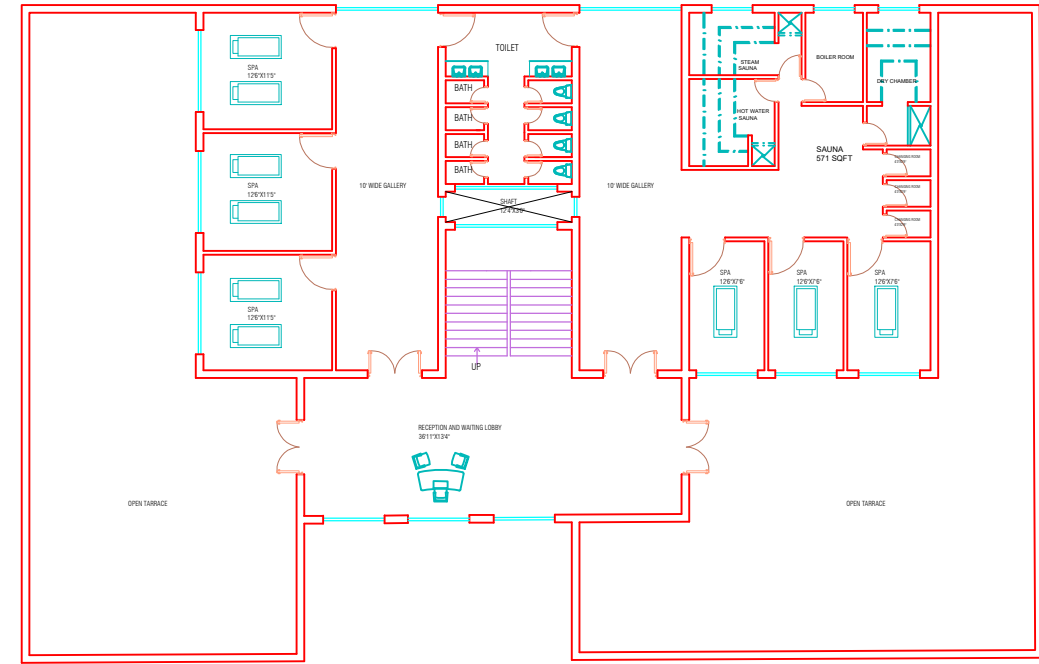


FIRST FLOOR


SPA AREA
6062 SQFT

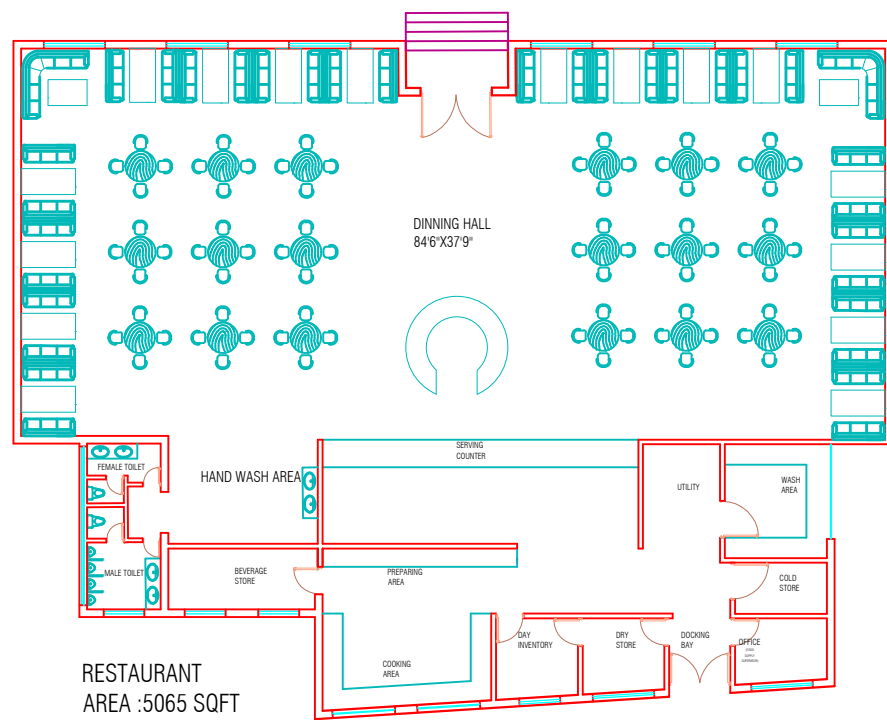

RESTAURANT
AREA :5065 SQFT

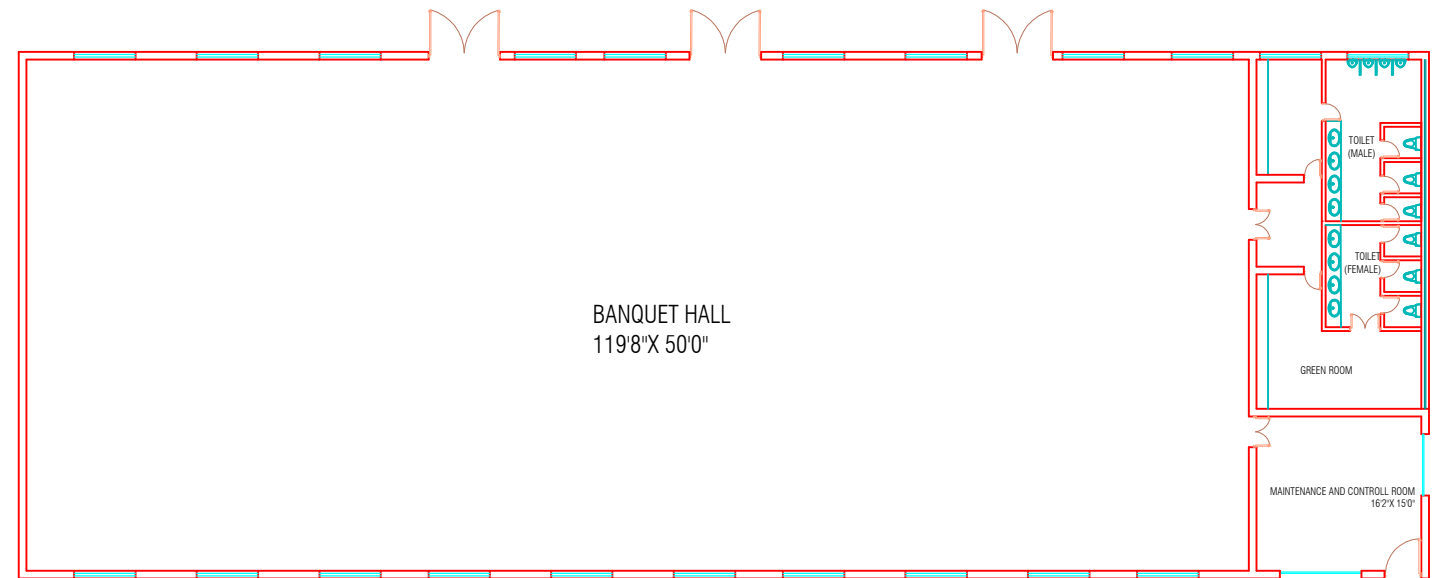

BANQUET HALL
119'8" X 50'0"
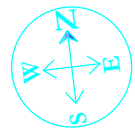
| | | | | | |
|---|-----------------------------------|--|---|---|--|
| CLIENT :- Mr. Avinash Nagori Add.-- MI Road , Jaipur. mob.-- 9829084933 | PROJECT TITLE :- RESORT | DRAWING TITLE :- FLOOR PLANS | DRAWING. NO. :- NOTES:- THIS DRAWING IS THE PROPERTY OF ARCHITECTS AND IS NOT TO BE USED OR REPRODUCED WITHOUT THEIR PERMISSION. SCALE: NOT TO SCALE |  | HOMESTEPS ARCHITECTS & INTERIOR DESIGNERS Ar. Pallavi Shrivastava S-29 Narayan Vihar, Mansarovar, Jaipur. |
| | | DATE.-- 24/DEC./2019 | | | |